

KEY PLAN




PRECEDENT AT LAKEWOOD CEMETERY - ROAD CLOSURE WITH FLUSH MARKERS



PROPOSED STEPS WITH RETAINING WALL COMMUNAL MARKERS BEHIND WALL IN AREA B



PROPOSED AREA FOR ROAD CLOSURE IN AREA A

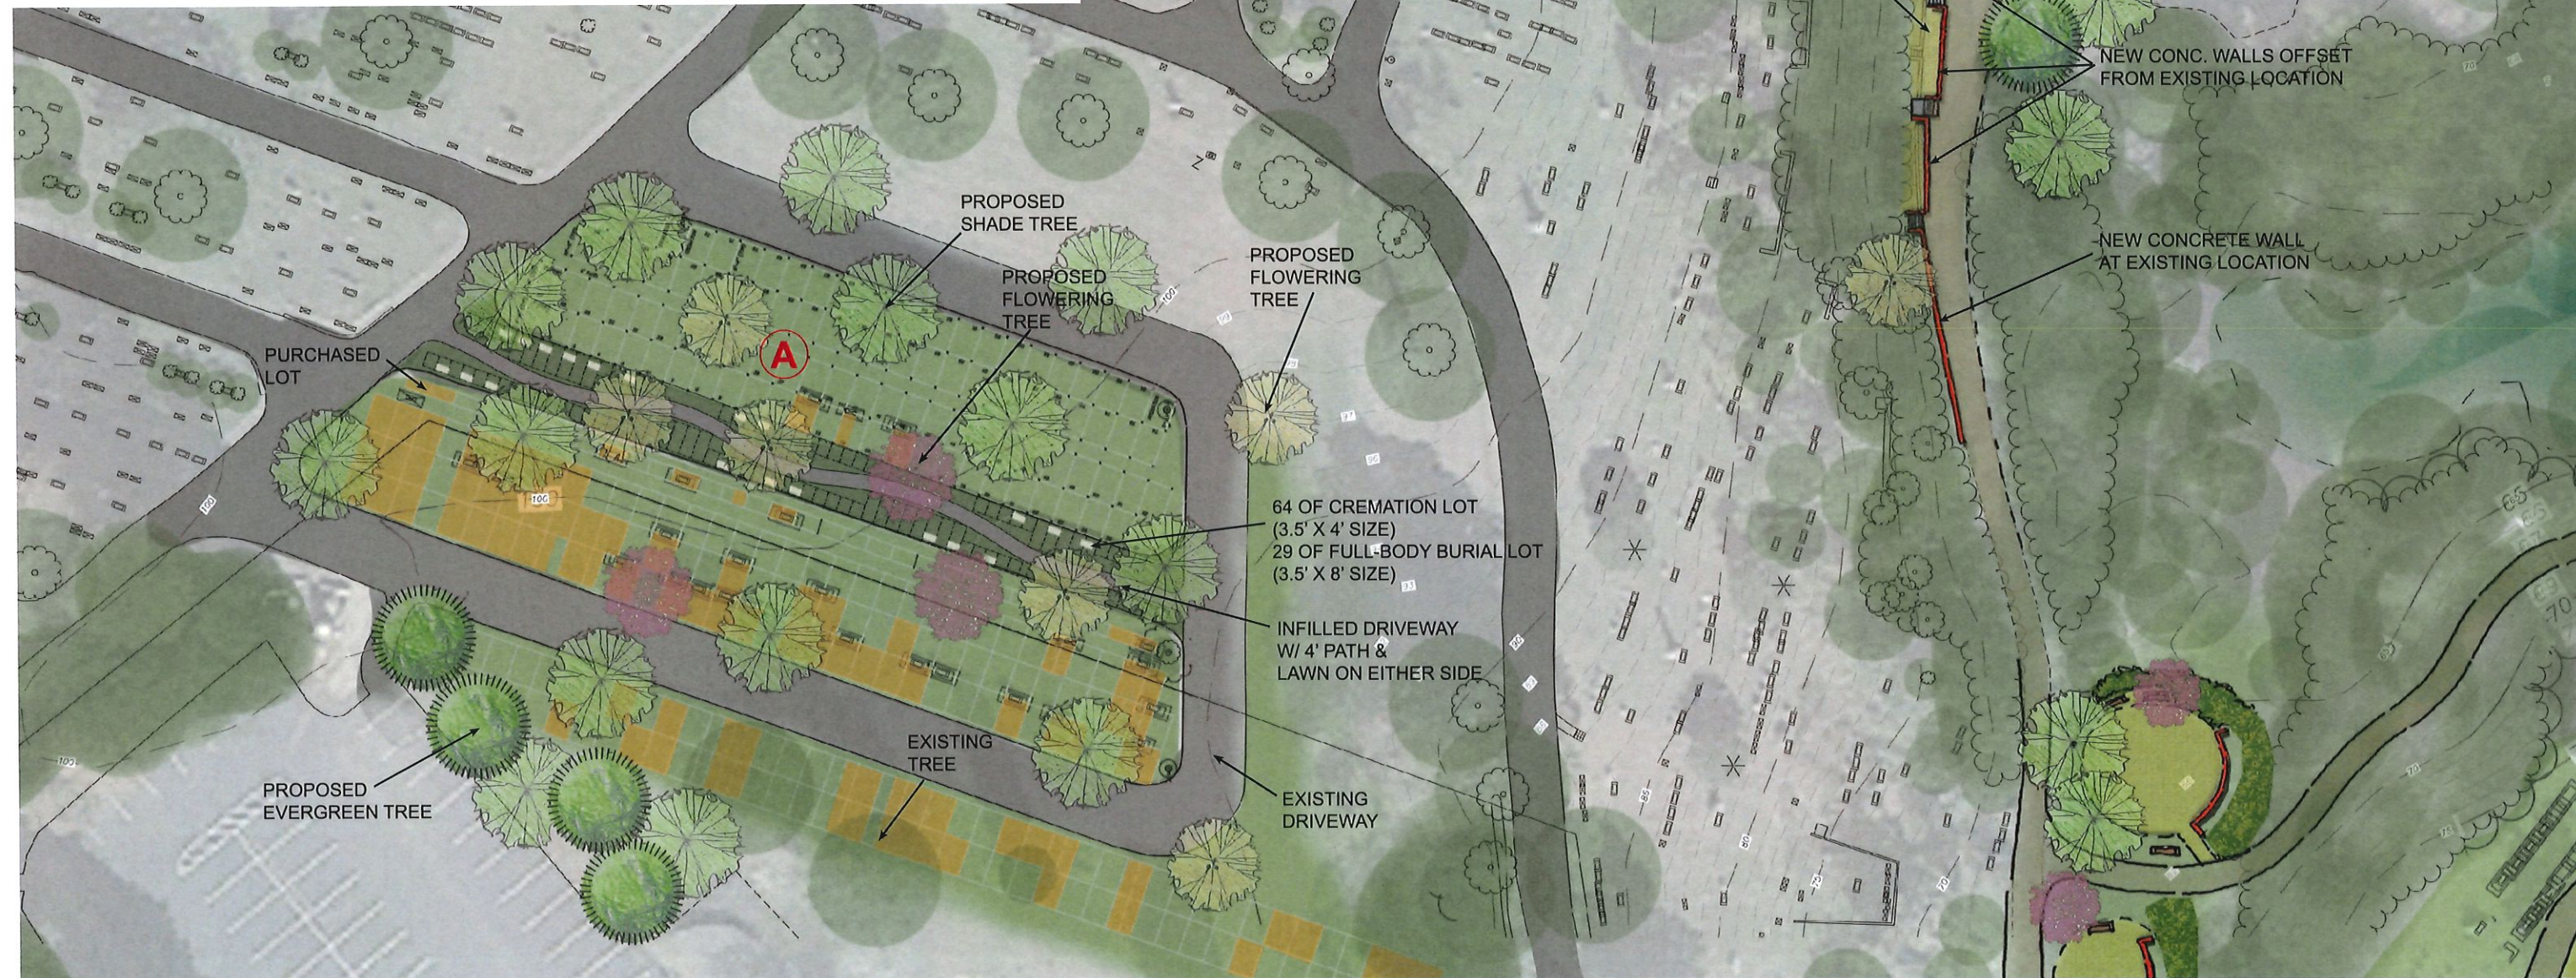

AREA A & B IMPROVEMENT CONCEPT OPTION

10/05/2022